



Note:
The drawing is only
indicative for tender purpose

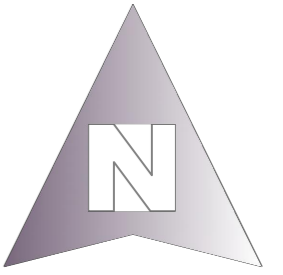

1/3.5C*95sqmm Ar, Cu, XLPE to AC Combiner Box

2/1C*4sqmm PVC, Cu, PV
double insulation UV proof to String Inverter

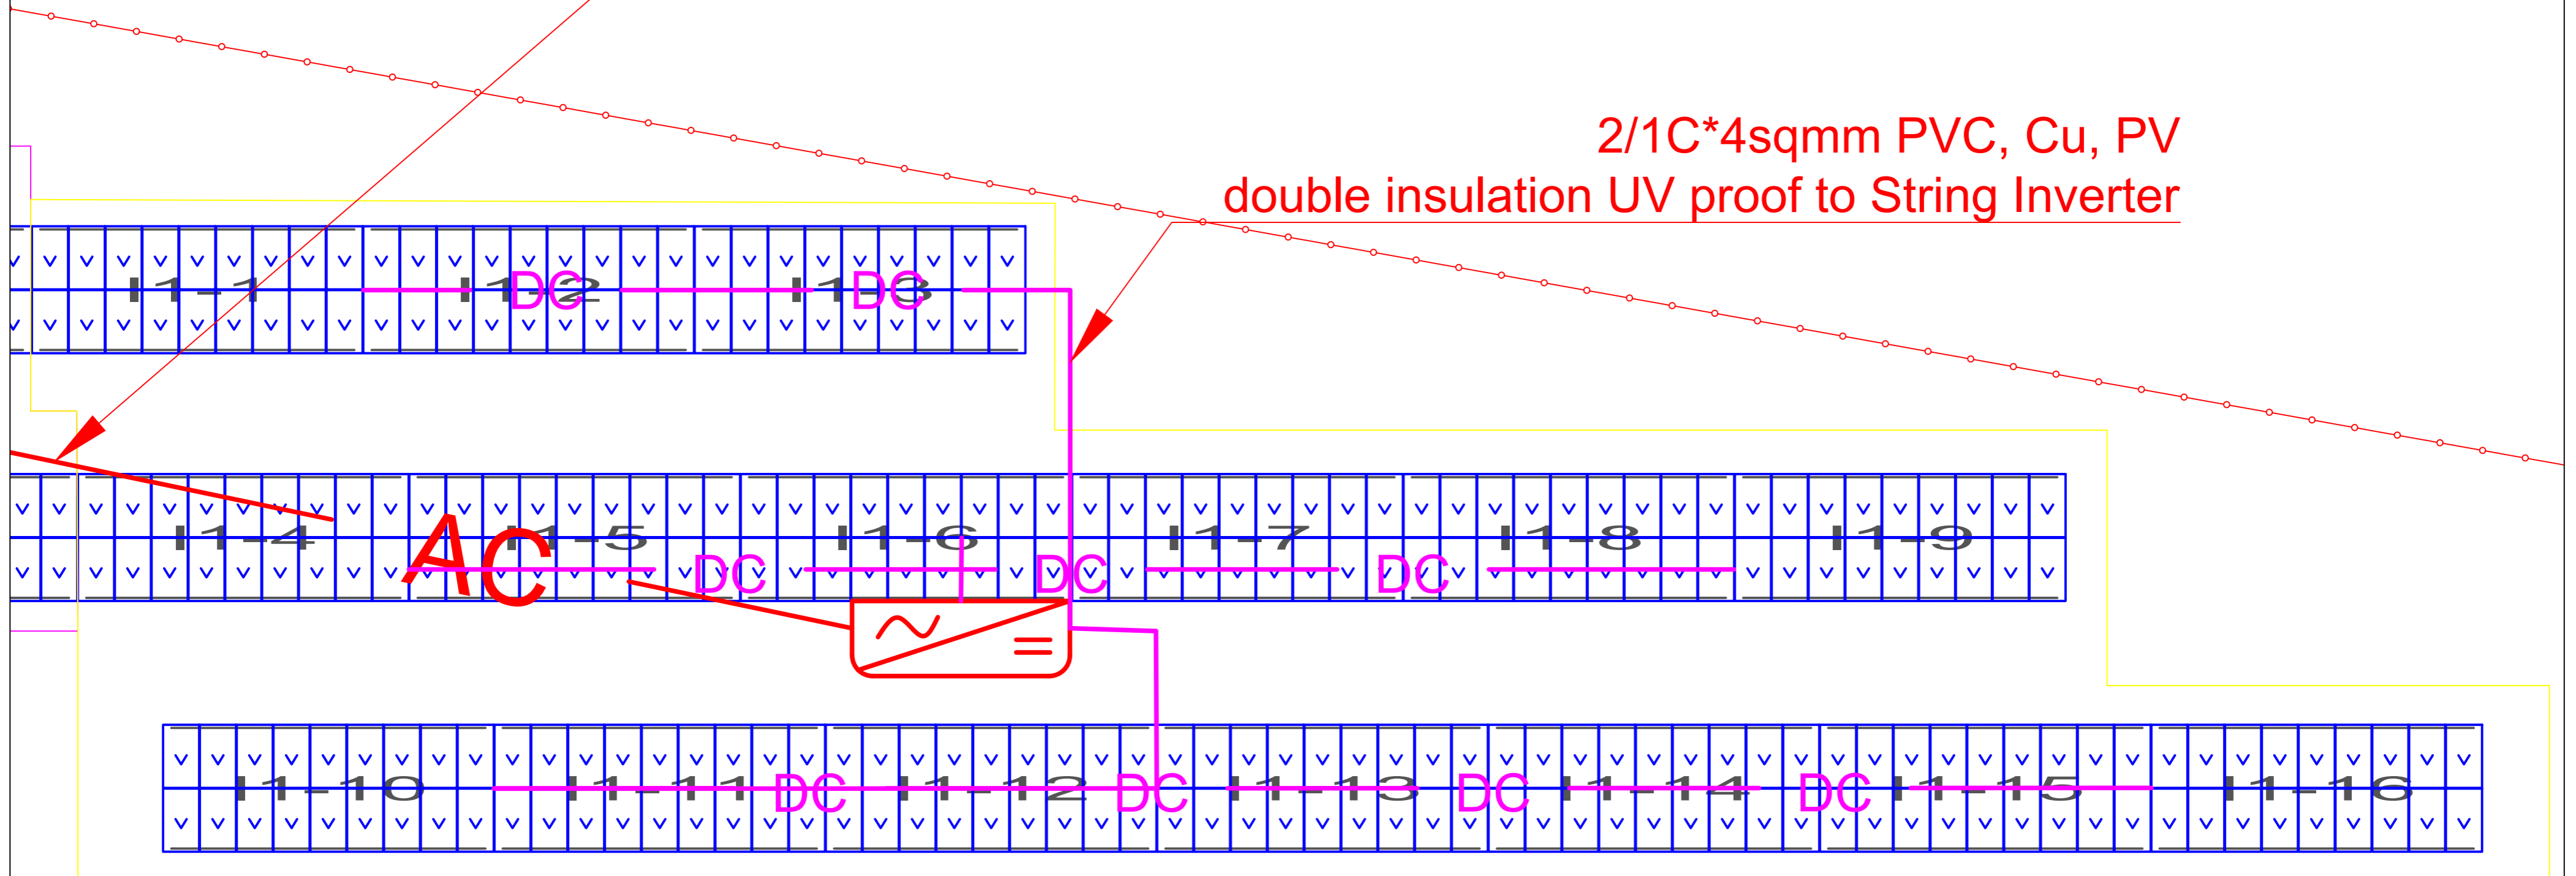

LEGEND	
PV Module:440Wp	AC combiner box
String Inverter:110kVA	AC cable
	DC cable
	Fence

Madan Bhandari University of Science and Technology Chitlang, Makwanpur, Nepal	Project Name: 500kWp MBUST Solar Project Chitlang, Makwanpur, Nepal	Title: PV Layout Details	DESIGNED BY:	Scale	Note:	Date: May 2021
			CHECKED BY:	Not in Scale		Drawing No.
			APPROVED BY:			